


KEYS	NOTE
C 3-1	C30A x 24, C30A-Line x 2, C20A-Line x 2 & DMX x 4
C 3-2,3	C30A x 20, C30A-Line x 2, C20A-Line x 2 & DMX x 4
C 4	C30A x 16, C30A-Line x 2, C20A-Line x 2 & DMX x 4
D 3-1,2	1φ3W 30kVA
D 4-1	1φ3W 30kVA - 3φ3W 50kVA
D 4-2,3	1φ3W 30kVA
m	microphone XLR-3-31F77 x 2
s	speaker XLR-3-32F77 x 1, NEUTRIK NC5FDL-B-1
cc	clear-com XLR-3-31F77 x 4 (stage, sound, light, mechanic)

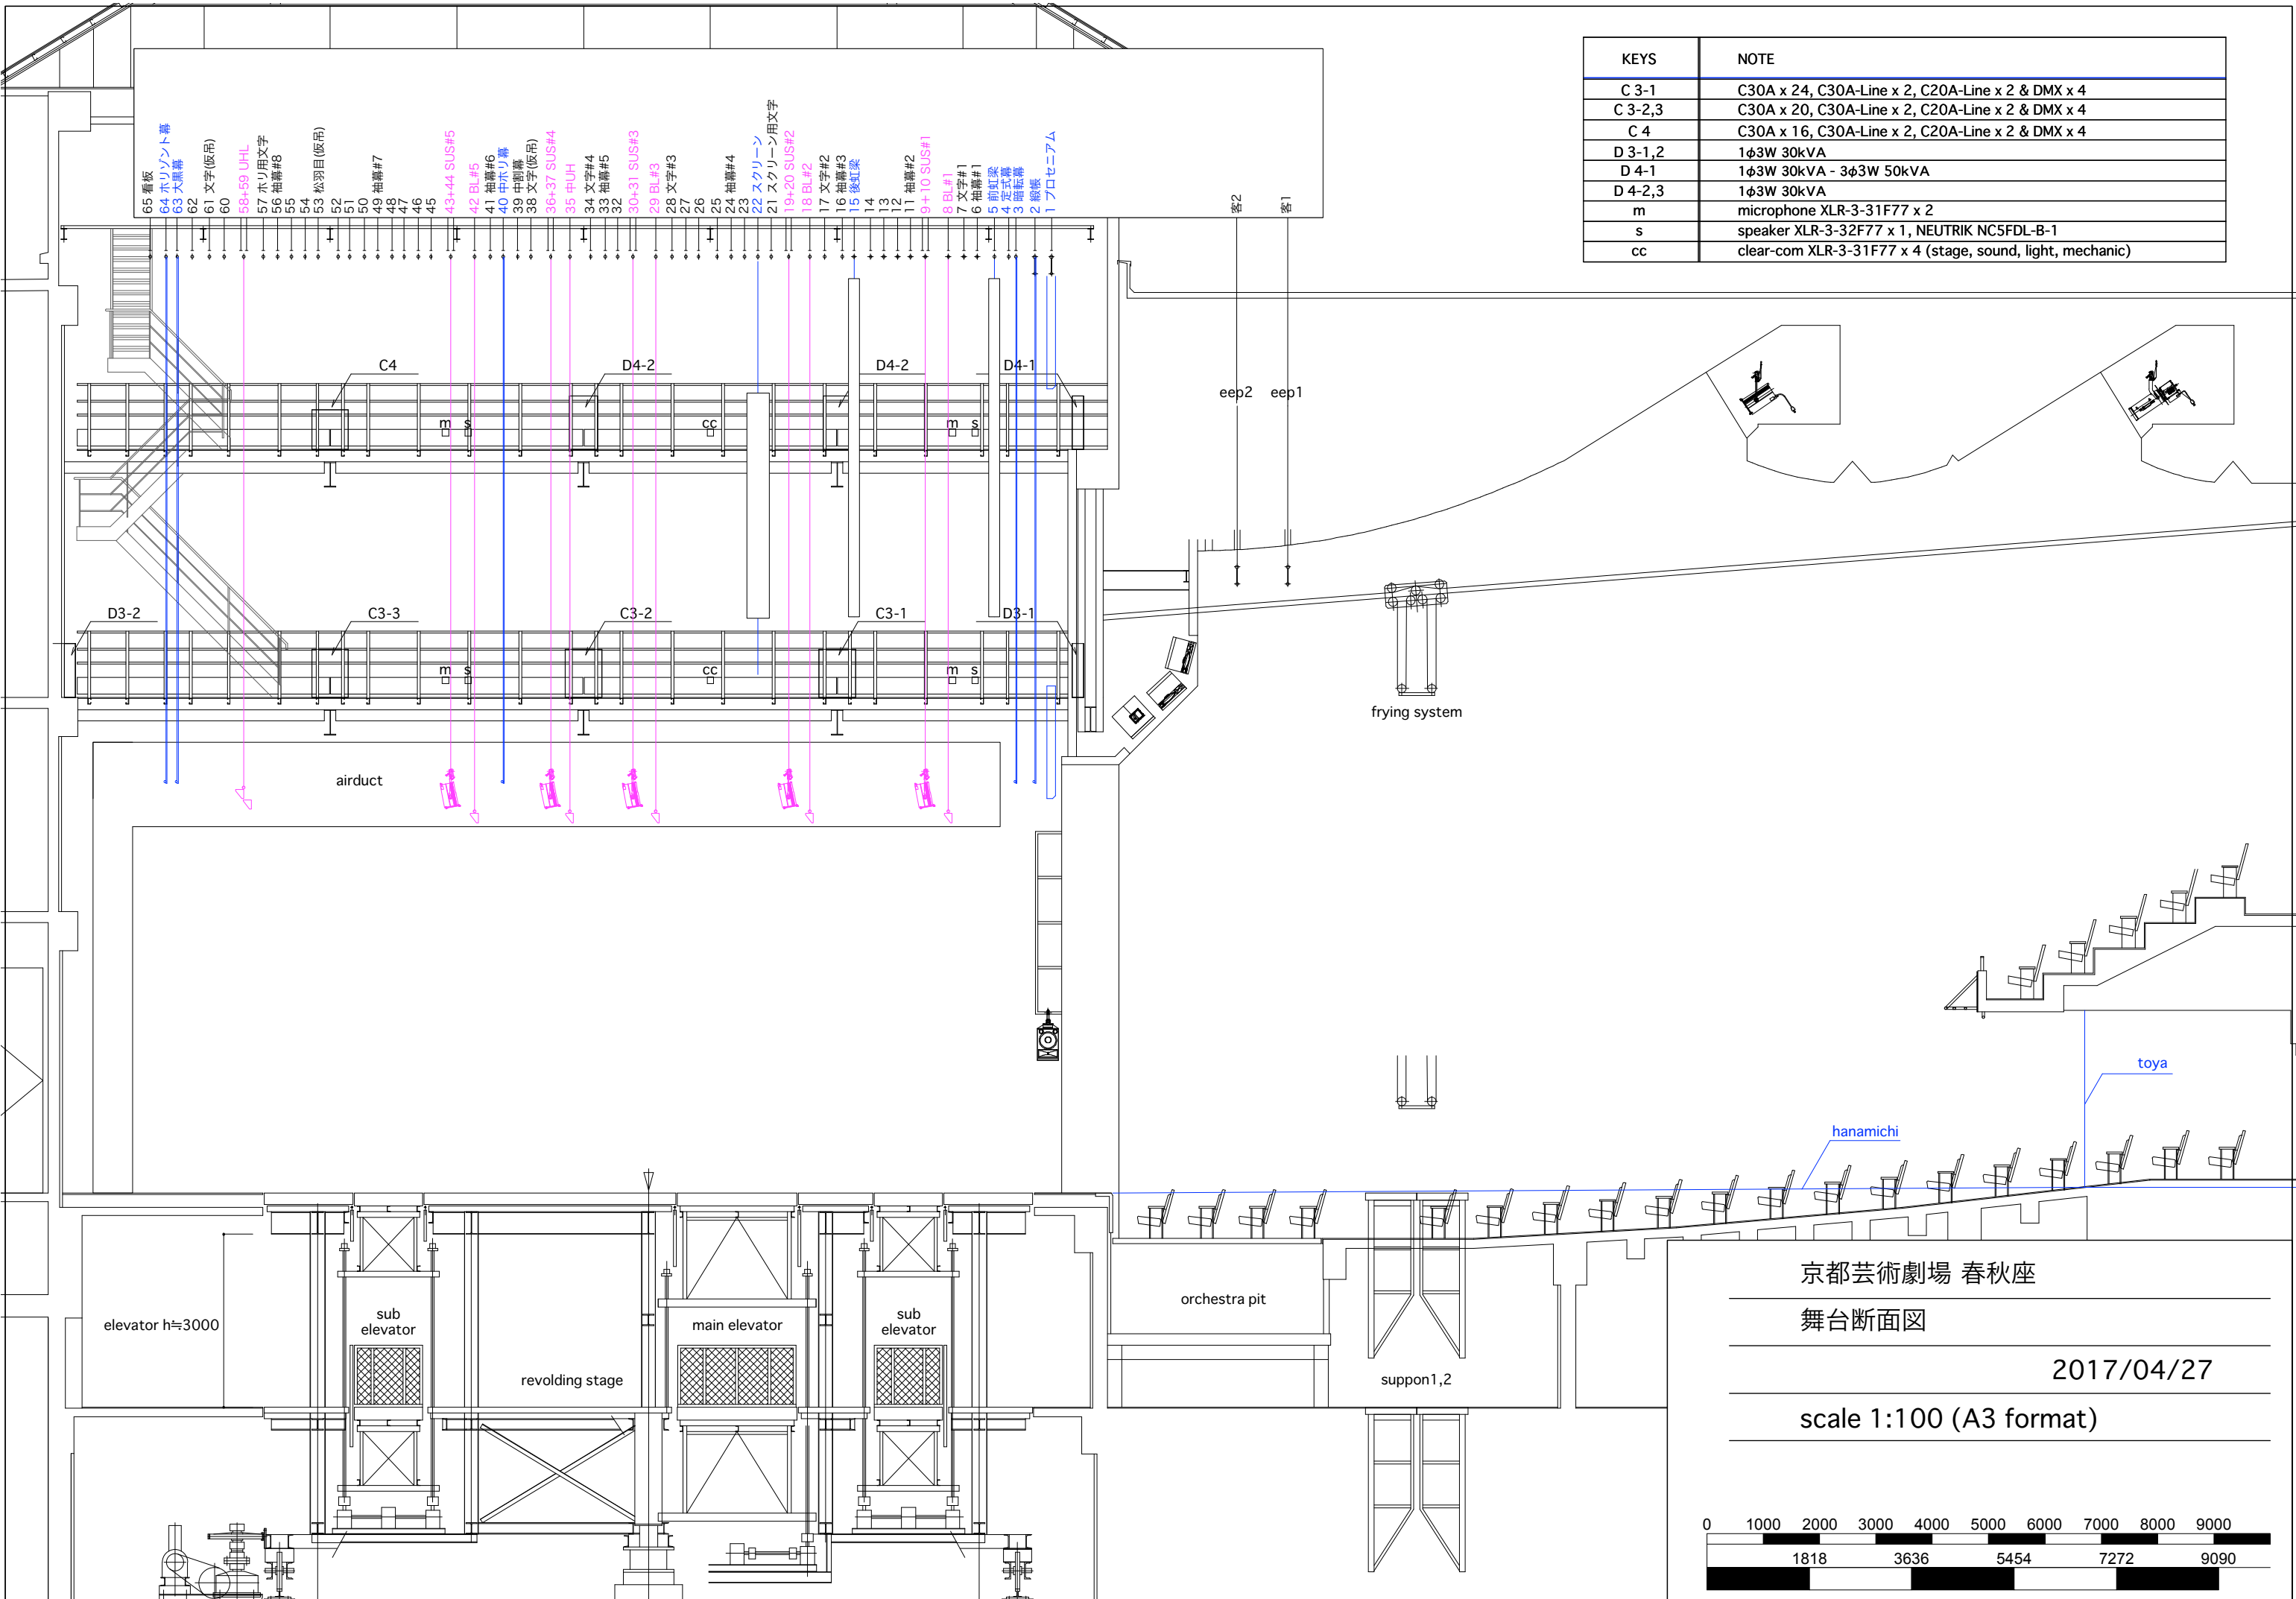

京都芸術劇場 春秋座  
舞台断面図

2017/04/27

scale 1:100 (A3 format)

